



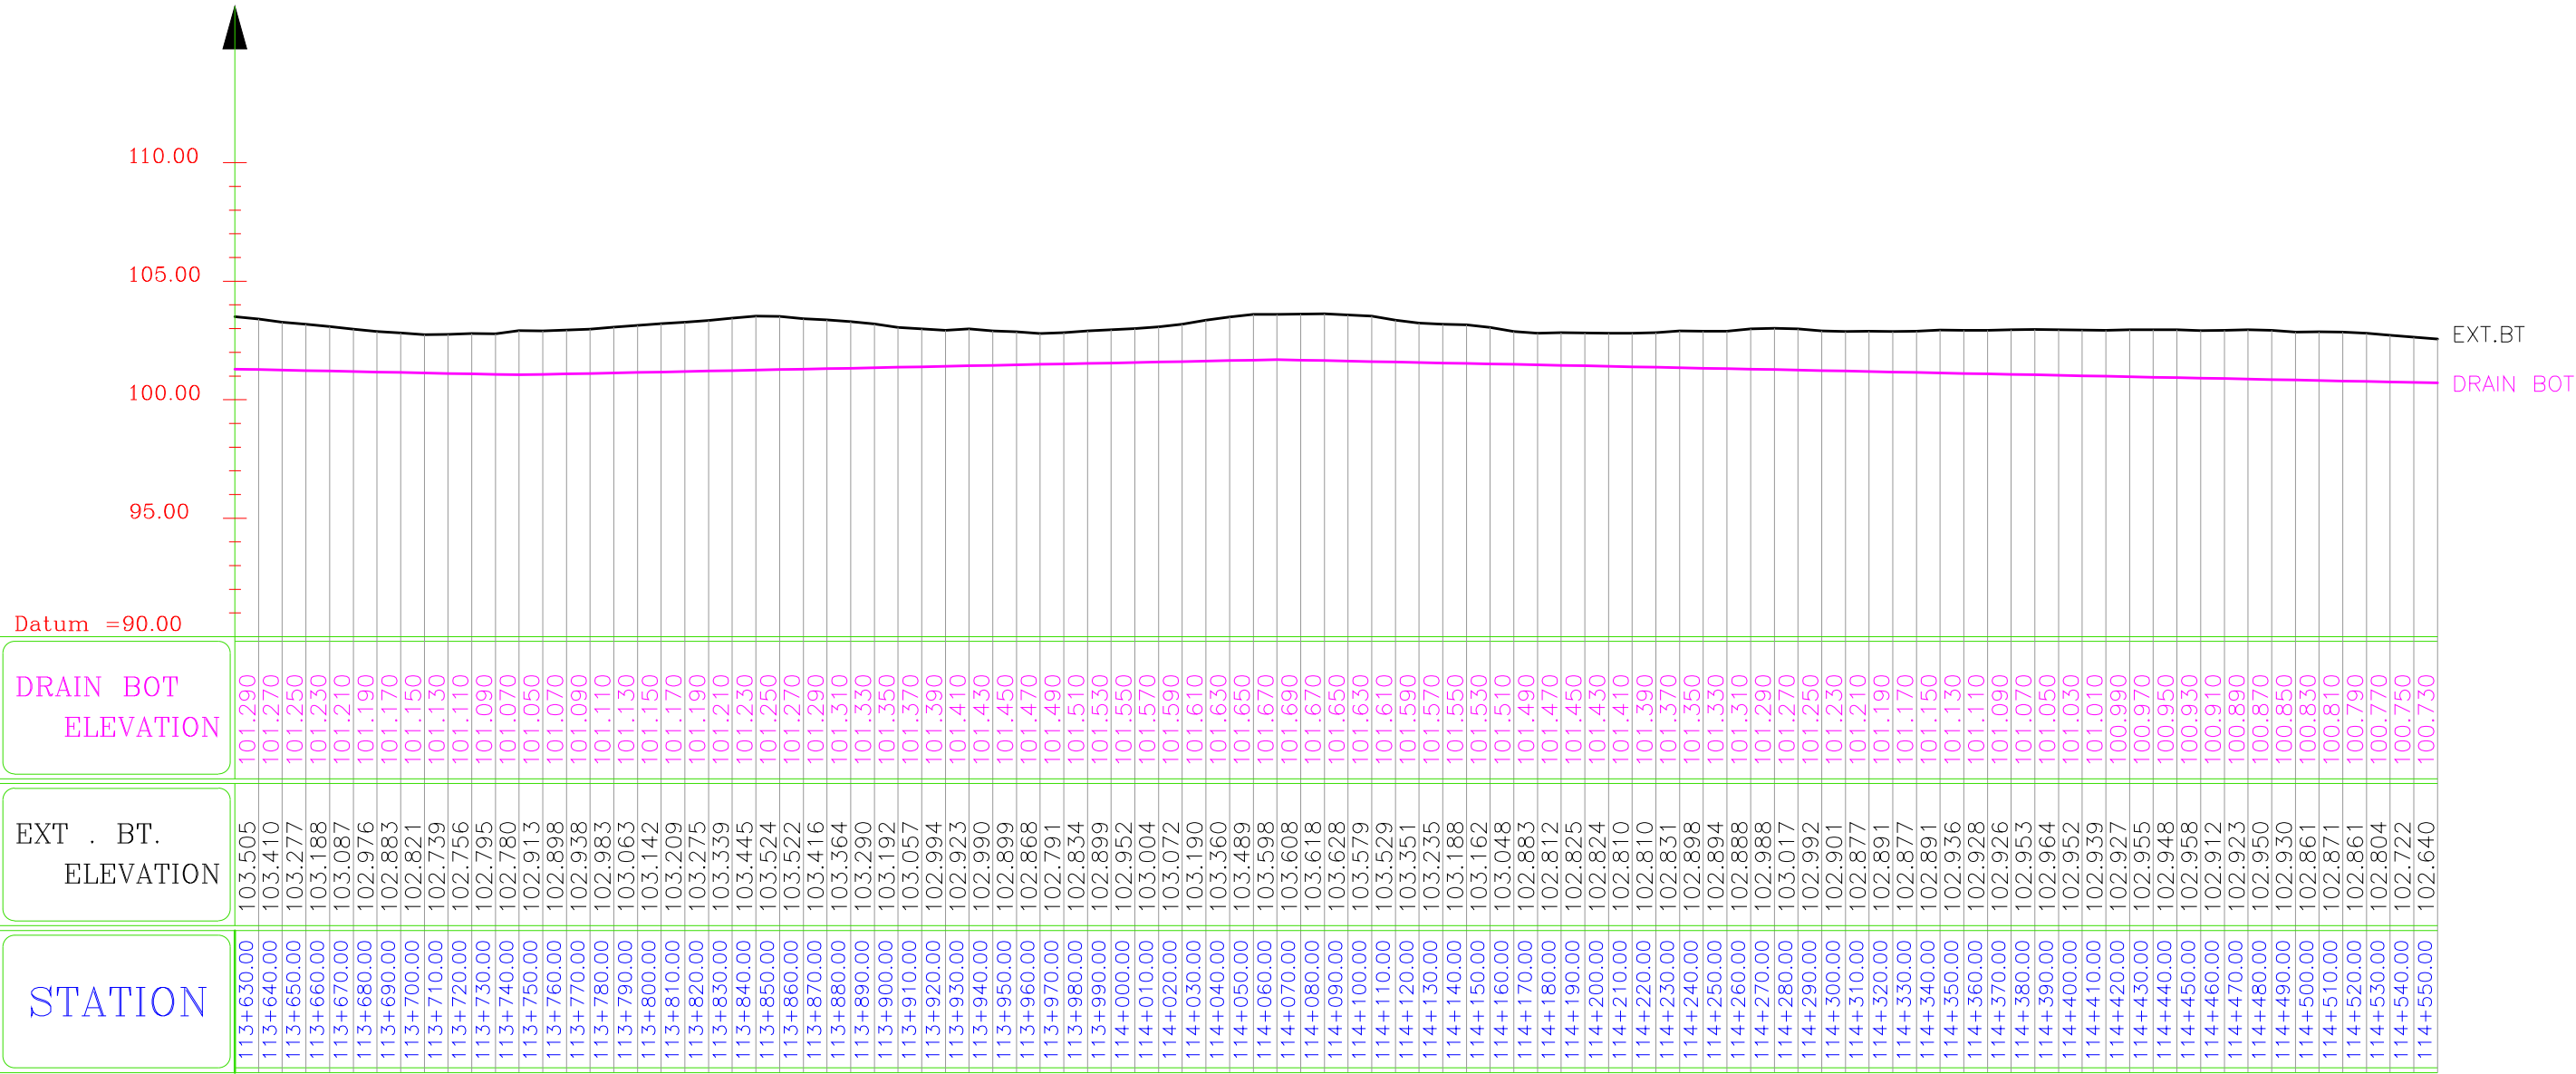

KOTTIVAKKAM - LHS - DRAIN - 113+630 - 114+550

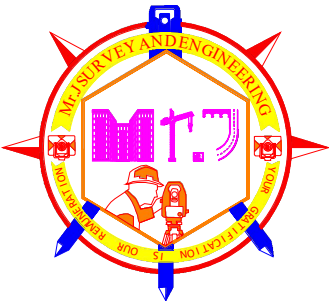

DRAWING BY :-

REF NO : Mr.J/ 22-23/ 082 DT: 19.04.2023
Mr.J SURVEY AND ENGINEERING
77, Poorna Complex, Ponneripuram Main Road,
Ponmalaipatty, Trichy- 620 004.
Mobile no : +91 8220601427, +91 8667807073.
G mail : mr.jsurveyandengineering@gmail.com